


ISSUES / REVISIONS

NO.	DATE	REVISION
1	2020-04-03	Issued for Review and Cost Estimate
2	2020-05-07	ISSUED FOR REVIEW AND COST ESTIMATE
3	2021-03-23	ISSUED FOR DEVELOPMENT PERMIT
4	2021-04-08	ISSUED FOR TENDER PACKAGE #1

Group2 Architecture Interior Design Ltd.
SEAL

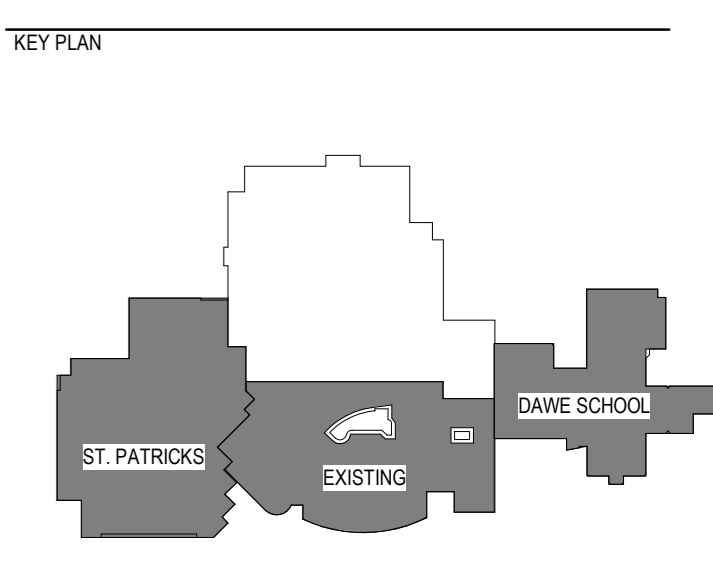

PROJECT TITLE
GH Dawe Recreation Centre Expansion

DRAWING TITLE
SITE PLAN

1 | SITE PLAN
SCALE: 1 : 350
LEGAL DESCRIPTION:
LOT 5 BLOCK 18 PLAN 4332TR
56 HOLT STREET RED DEER, ALBERTA

CHECKED	DRAWN	DRAWING	REVISION
Checker	Author	A1.20	4
FILE			
19041			