


PLAN
1:400

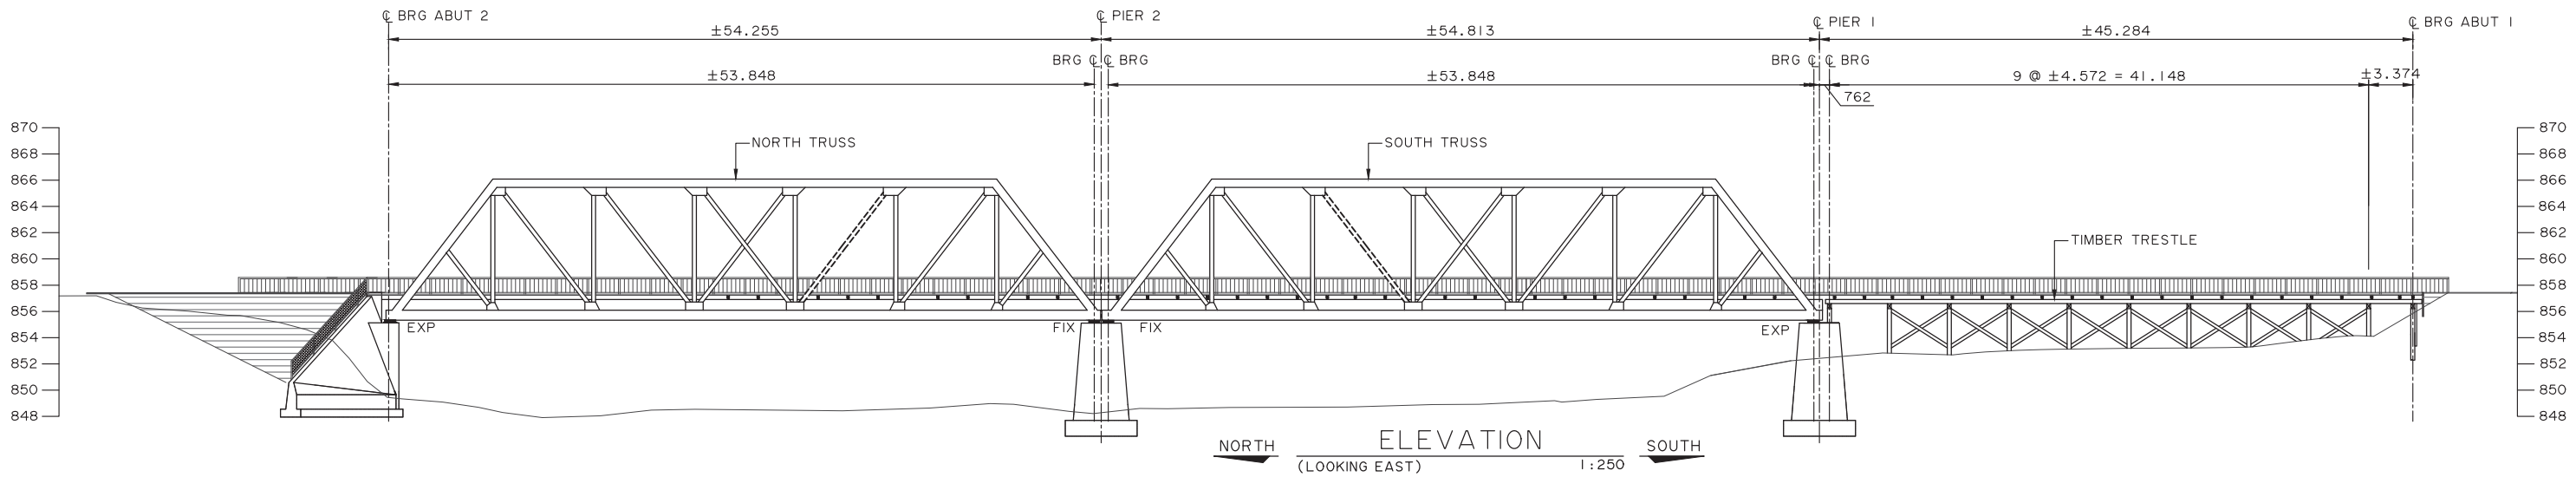

ELEVATION
(LOOKING EAST) 1:250



REV	DATE	REVISIONS	BY

CPR PEDESTRIAN BRIDGE REHABILITATION AND SUBSTRUCTURE REPLACEMENT			
GENERAL LAYOUT CONCEPTUAL PROPOSED ALIGNMENT			
DATE	PROJECT NO.	SHEET	DRAWING
2023-03-28	A22059		