





LEGEND:

- LIMIT OF CONSTRUCTION - REFER TO CIVIL DRAWINGS
- EXISTING 0.2m CONTOURS
- APPROXIMATE EXTENT OF EXISTING VEGETATION TO REMAIN
- EXISTING TREE TO REMAIN AND BE PROTECTED
- EXISTING FENCE TO REMAIN
- 1.22m METAL RIVERBANK FENCE
- ALUMINUM EDGER
- SPADE EDGE
- VERTICAL ROOT BARRIER - 450mm DEPTH
- CONCRETE UPSTAND
- DECORATIVE BROOM-FINISHED CONCRETE, LINES INDICATE DIRECTION OF BROOMING
- DECORATIVE SAND-BLASTED CONCRETE
- ARC PATTERNED WOOD BULL FLOAT FINISH CONCRETE
- ASPHALT TRAIL
- PLANTING BED - 600mm DEPTH TOPSOIL AND 100mm DEPTH BARK MULCH
- SOD - 150mm DEPTH TOPSOIL
- HYDROSEED - 150mm DEPTH TOPSOIL
- OPEN RIPARIAN FOREST SEED MIX - 150mm DEPTH TOPSOIL
- OPEN RIPARIAN FOREST SEED MIX WITH PLUG AND WHIP VEGETATION - ABOVE NHWL
- OPEN RIPARIAN FOREST SEED MIX WITH PLUG VEGETATION - BELOW NHWL
- LIVE STAKING IN CLASS 1 HEAVY ROCK RIP RAP
- CLASS 2 HEAVY ROCK RIP RAP - REFER TO BRIDGE DRAWINGS FOR LAYOUT AND QUANTITIES
- RELOCATED INTERPRETIVE BOULDER WITH MOUNTED PLAQUE/ENGRAVING BY CoRD
- CITY OF RED DEER P-BOLLARD
- BIKE RACK
- PEDESTRIAN LIGHTING BOLLARD - REFER TO ELECTRICAL DRAWINGS
- CITY OF RED DEER DOWNTOWN WASTE RECEPTACLE
- CITY OF RED DEER DOWNTOWN METAL BENCH
- CITY OF RED DEER DOWNTOWN METAL PICNIC TABLE

1 SITE DEVELOPMENT PLAN
L100 1:500

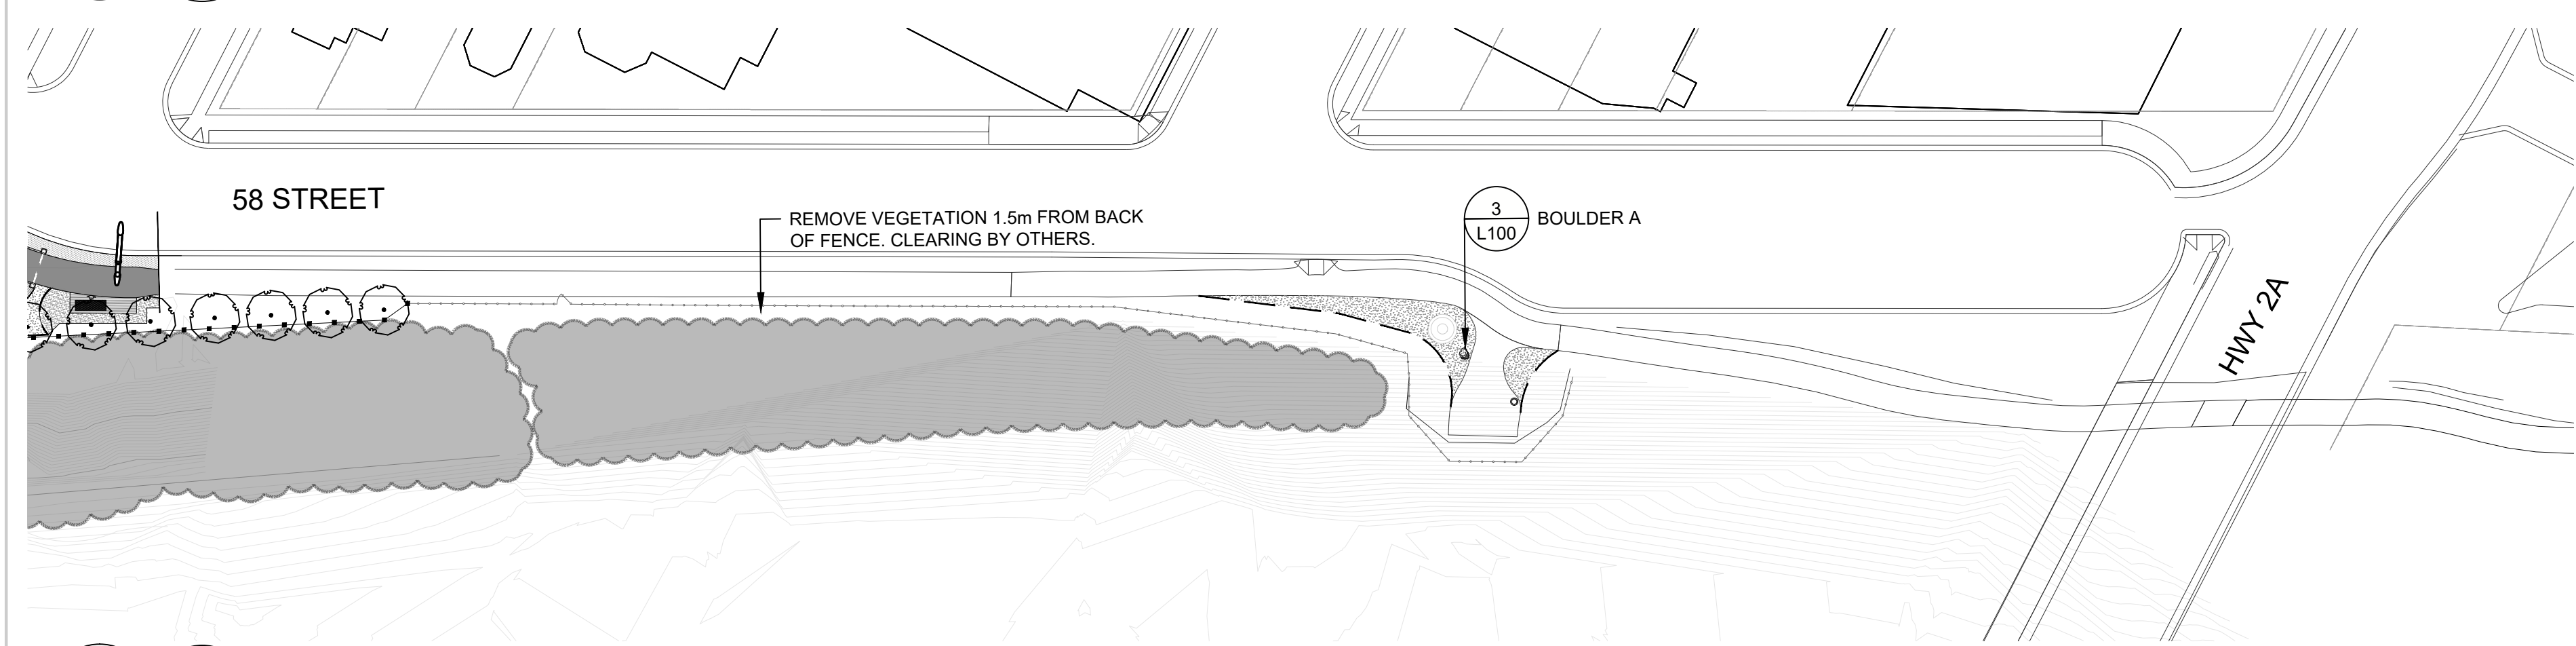

2 SITE DEVELOPMENT PLAN - OFFSITE
L100 1:500

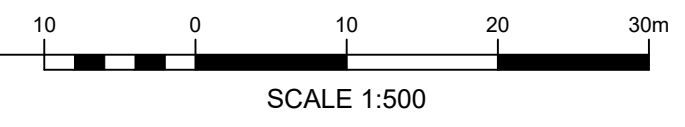

3 INTERPRETIVE BOULDER A - OFF-SITE (REMOVED AND REINSTALLED BY CoRD)
L100 N.T.S.



REV	DATE	REVISIONS	BY
1	2025-01-08	ISSUED FOR CONSTRUCTION	WP
2	2024-07-17	ISSUED FOR QUOTATION	WP

2025-01-08
The Alberta Association of Landscape Architects

 William Packolyk
 #380



CPR PEDESTRIAN BRIDGE REHABILITATION
 LANDSCAPE DEVELOPMENT

SITE DEVELOPMENT PLAN

DATE	PROJECT NO.	SHEET	DRAWING
2025-01-08	781-001		L100