


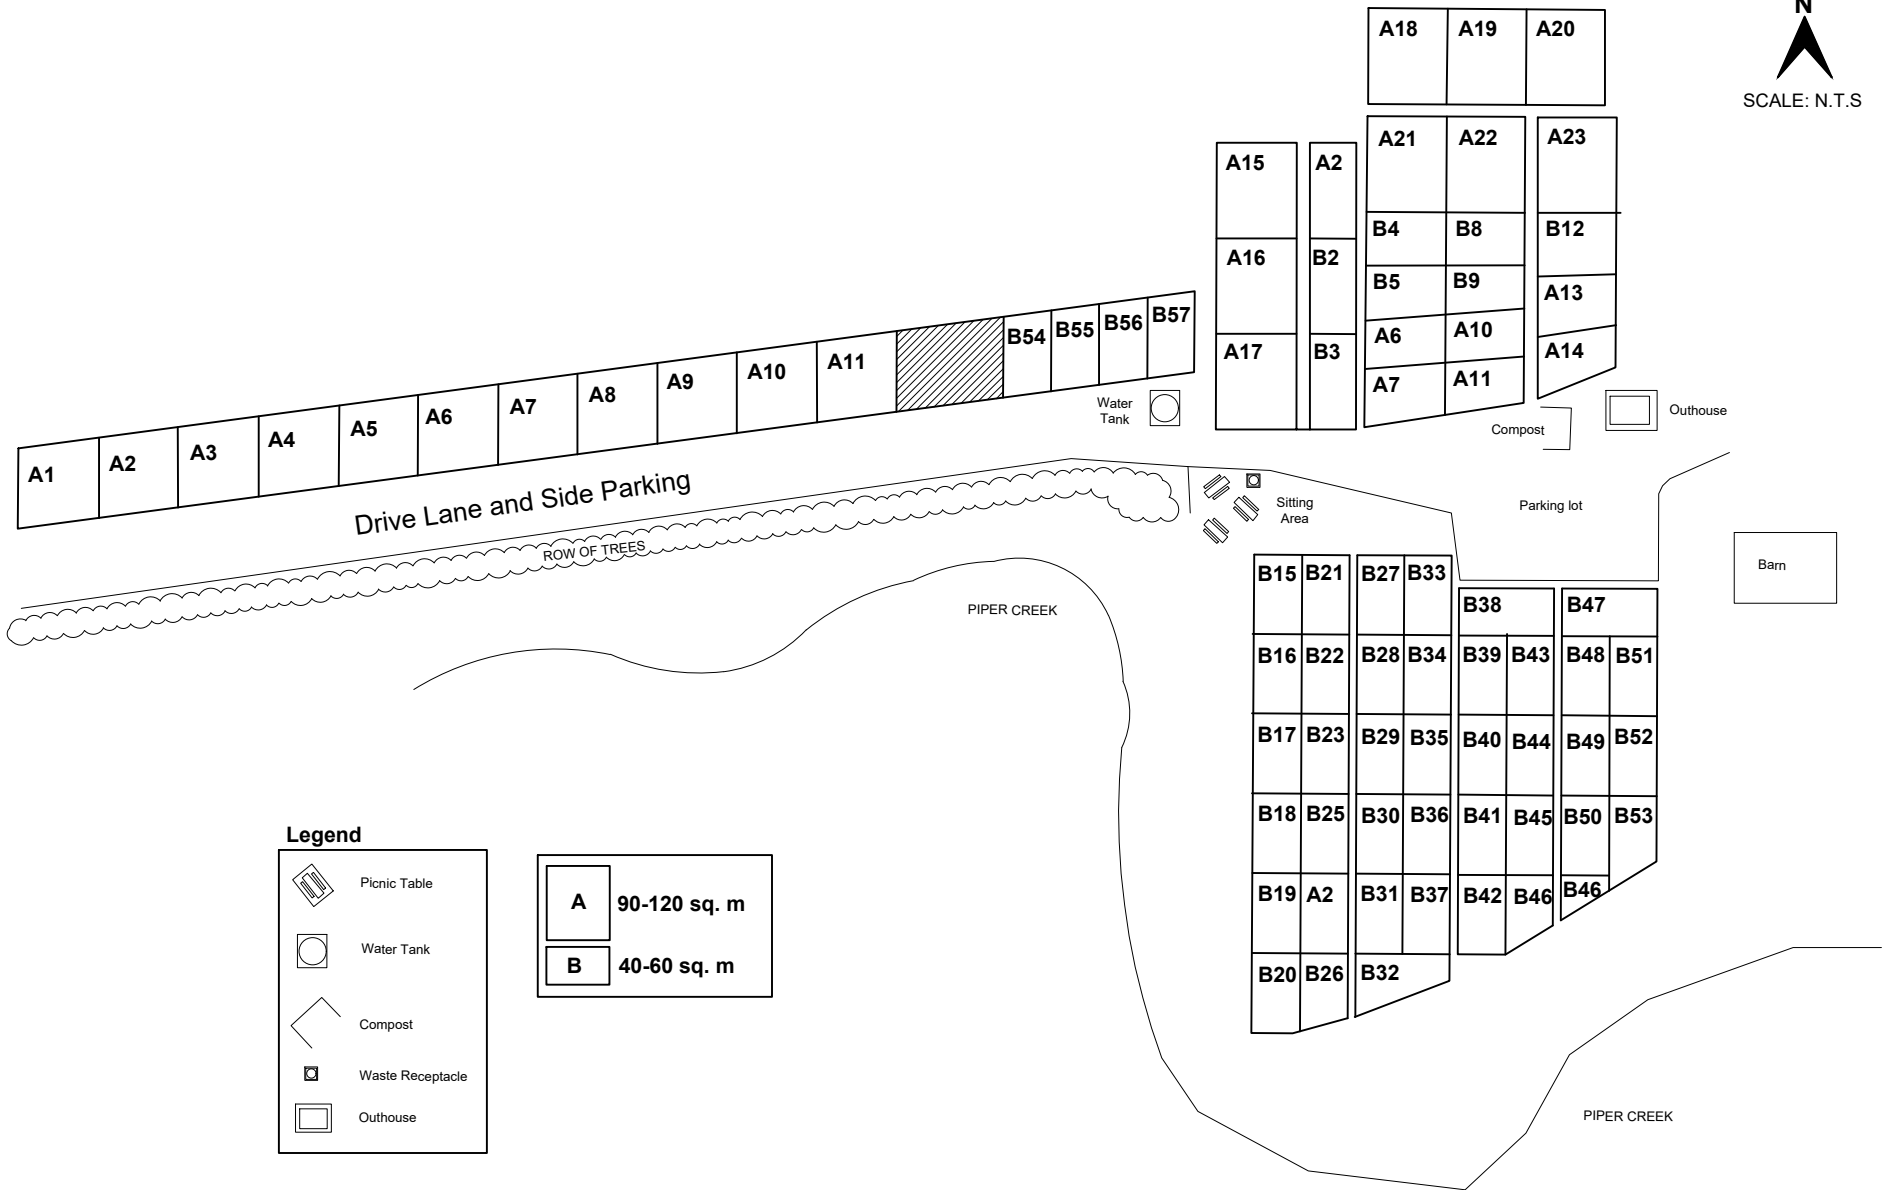




CITY OF RED DEER GARDEN PLOT PROGRAM

PIPER CREEK - C (40TH AVENUE)

February 2025



Legend

 -  Picnic Table
-  Water Tank
-  Compost
-  Waste Receptacle
-  Outhouse

- A** 90-120 sq. m
- B** 40-60 sq. m