


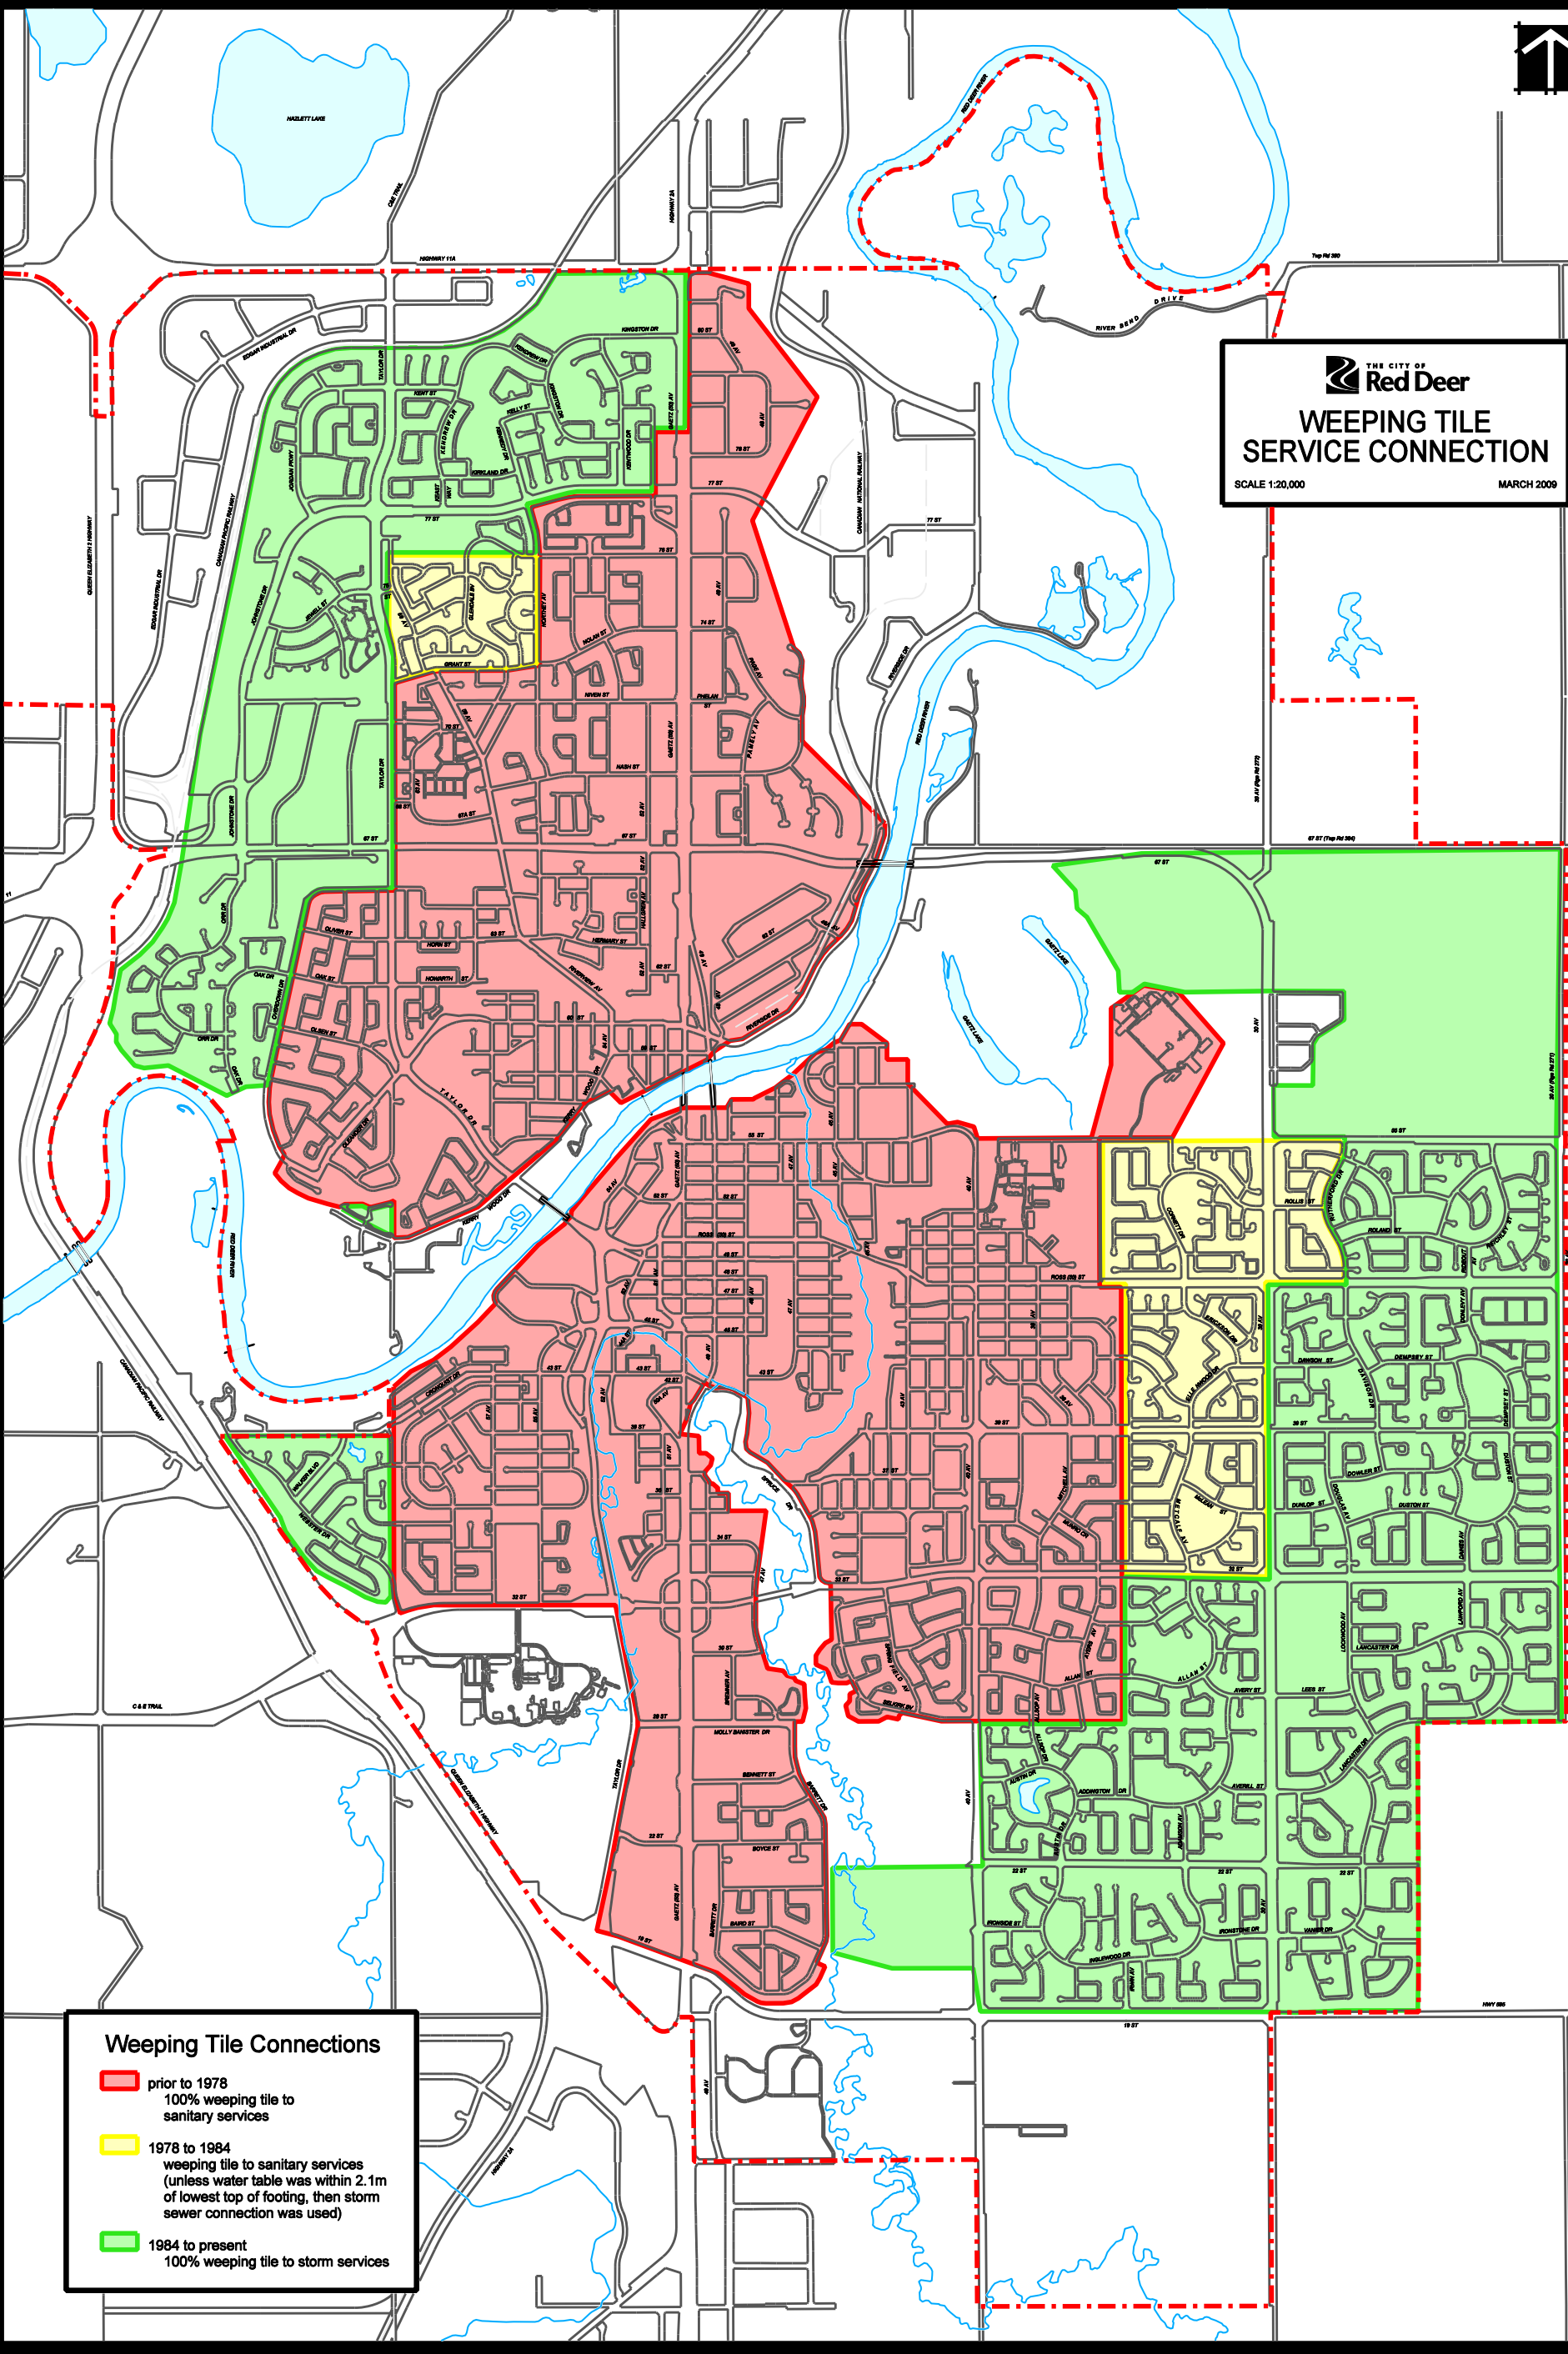




THE CITY OF
Red Deer

WEeping TILE
SERVICE CONNECTION

SCALE 1:20,000 MARCH 2009



Weeping Tile Connections

-  prior to 1978
100% weeping tile to
sanitary services
-  1978 to 1984
weeping tile to sanitary services
(unless water table was within 2.1m
of lowest top of footing, then storm
sewer connection was used)
-  1984 to present
100% weeping tile to storm services